

1 12" SPANGRETE LAYOUT - 2nd FLOOR - AREA "A"
 5 SCALE: 1/8" = 1'-0"

ALL PLANK ARE 4'-0" WIDE UNLESS SHOWN THIS ON PLANS, THIS INDICATES PLANK TO BE PARTIALED AT JOBSITE.


DISTRIBUTION LIST									
CONTR	PROD	KAAS	ERECT	K.P.	QTY	DATE	BY	REVISIONS	DATE

CHECKED: VGH	TITLE: 12" SPANGRETE LAYOUT - 2nd FLOOR - AREA "A"	JOB NO: 12221	SHEET: 5 of 11
UBC: 2 HOUR	JOB: HUDSON'S RIVERTOWN CROSSINGS	ARCHITECT: URS GREINER	CONTRACTOR: DAYTON HUDSON CORP.
ERECTOR: FDB YARD	OWNER: DAYTON HUDSON CORP.	JOB ADDRESS: 3850 RIVERTOWN PARKWAY	GRANDVILLE, MICHIGAN
REVISIONS:	DATE:	DRAWN: JLD	DATE: 3/17/98
PER APPROVAL: 4/1/98		ENGR: MAD	
MISC: 5/12/98			
MISC: 6/10/98			
ADD NOTE: 6/10/98			

SPANGRETE MIDWEST COMPANY • MAPLE GROVE • MINNESOTA • 55369 • 612-425-5555

AREA "A"
 AREA "B"
 KEY PLAN
 MICHAEL A. DISUTTER
 ENGINEER
 No. 39258
 PROFESSIONAL ENGINEER


PRINTED
 JUL 20 1998
 SPANGRETE ENG. DEP.

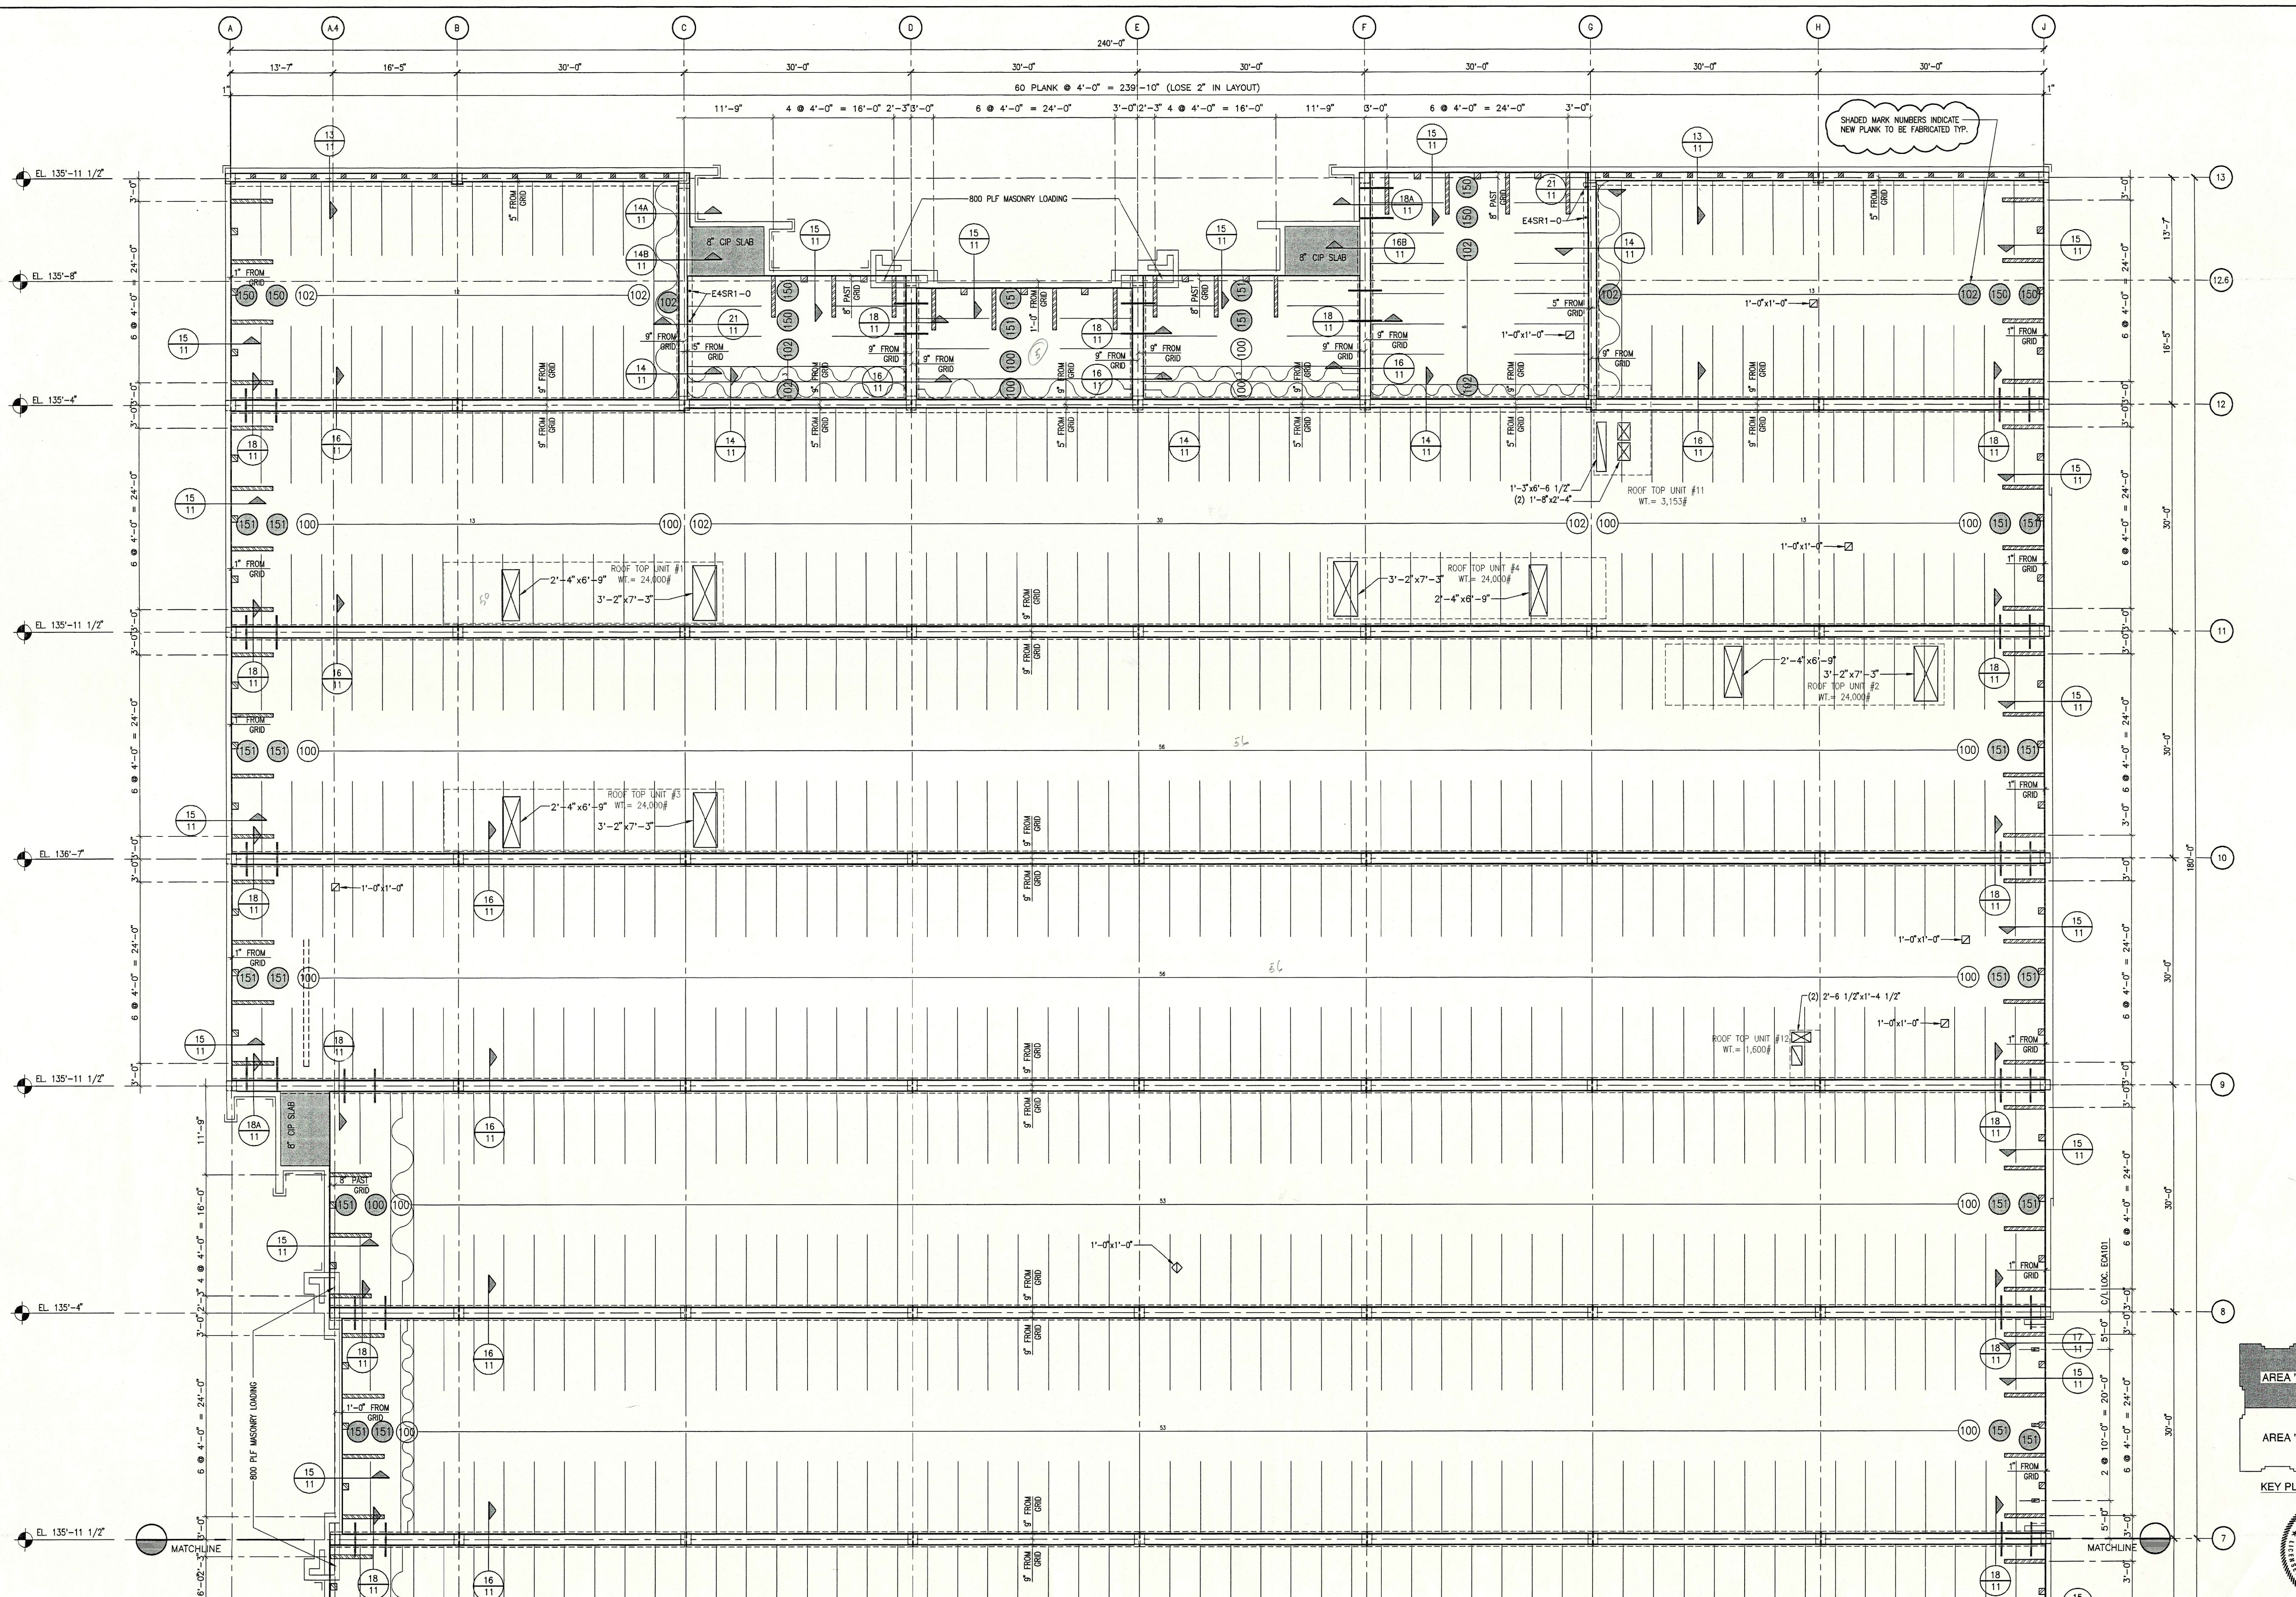

SHADED MARK NUMBERS INDICATE NEW PLANK TO BE FABRICATED TYP.



1
7 8" SPANCRETE LAYOUT - ROOF - AREA "A"
SCALE: 1/8" = 1'-0"

ALL PLANK ARE 4'-0" WIDE UNLESS SHOWN THUS ON PLANS, THIS INDICATES PLANK TO BE PARTIALED AT JOBSITE.

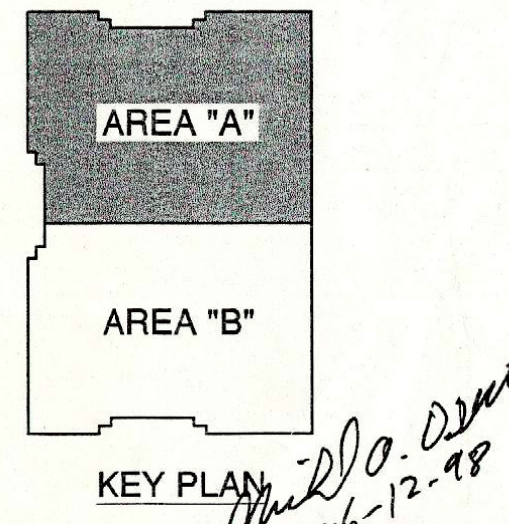

Michael A. Choutier
Professional Engineer
No. 39258
State of Michigan

DISTRIBUTION LIST				CHECKED: YCH		TITLE: 8" SPANCRETE LAYOUT - ROOF - AREA "A"	
CONTR	PROJ	DATE	BY	DATE	DATE	DATE	DATE
URS	12227	5/12/98	YCH	5/12/98	5/12/98	5/12/98	5/12/98
JOB: HEDSON'S RIVERTOWN CROSSINGS				JOB NO: 12227		SHEET: 7 of 11	
ARCHITECT: URS GREINER				CONTRACTOR: URS GREINER		OWNER: DAYTON HEDSON CORP.	
JOB ADDRESS: 3850 RIVERTOWN PARKWAY				DRAWN: JLD		DATE: 5/17/98	
ENGR: MAD				ENGR: MAD		ENGR: MAD	
SPANCRETE MIDWEST COMPANY • MAPLE GROVE • MINNESOTA • 612-425-5555				PRINTED: JUL 20 1998		CONCRETE ENGR. DEPT.	

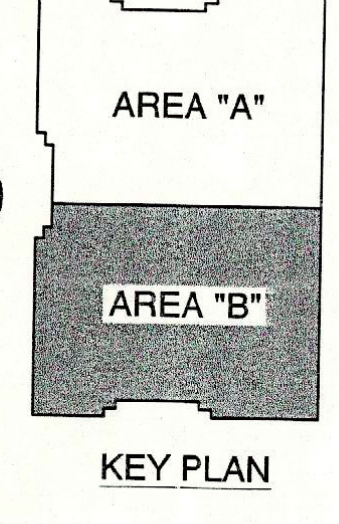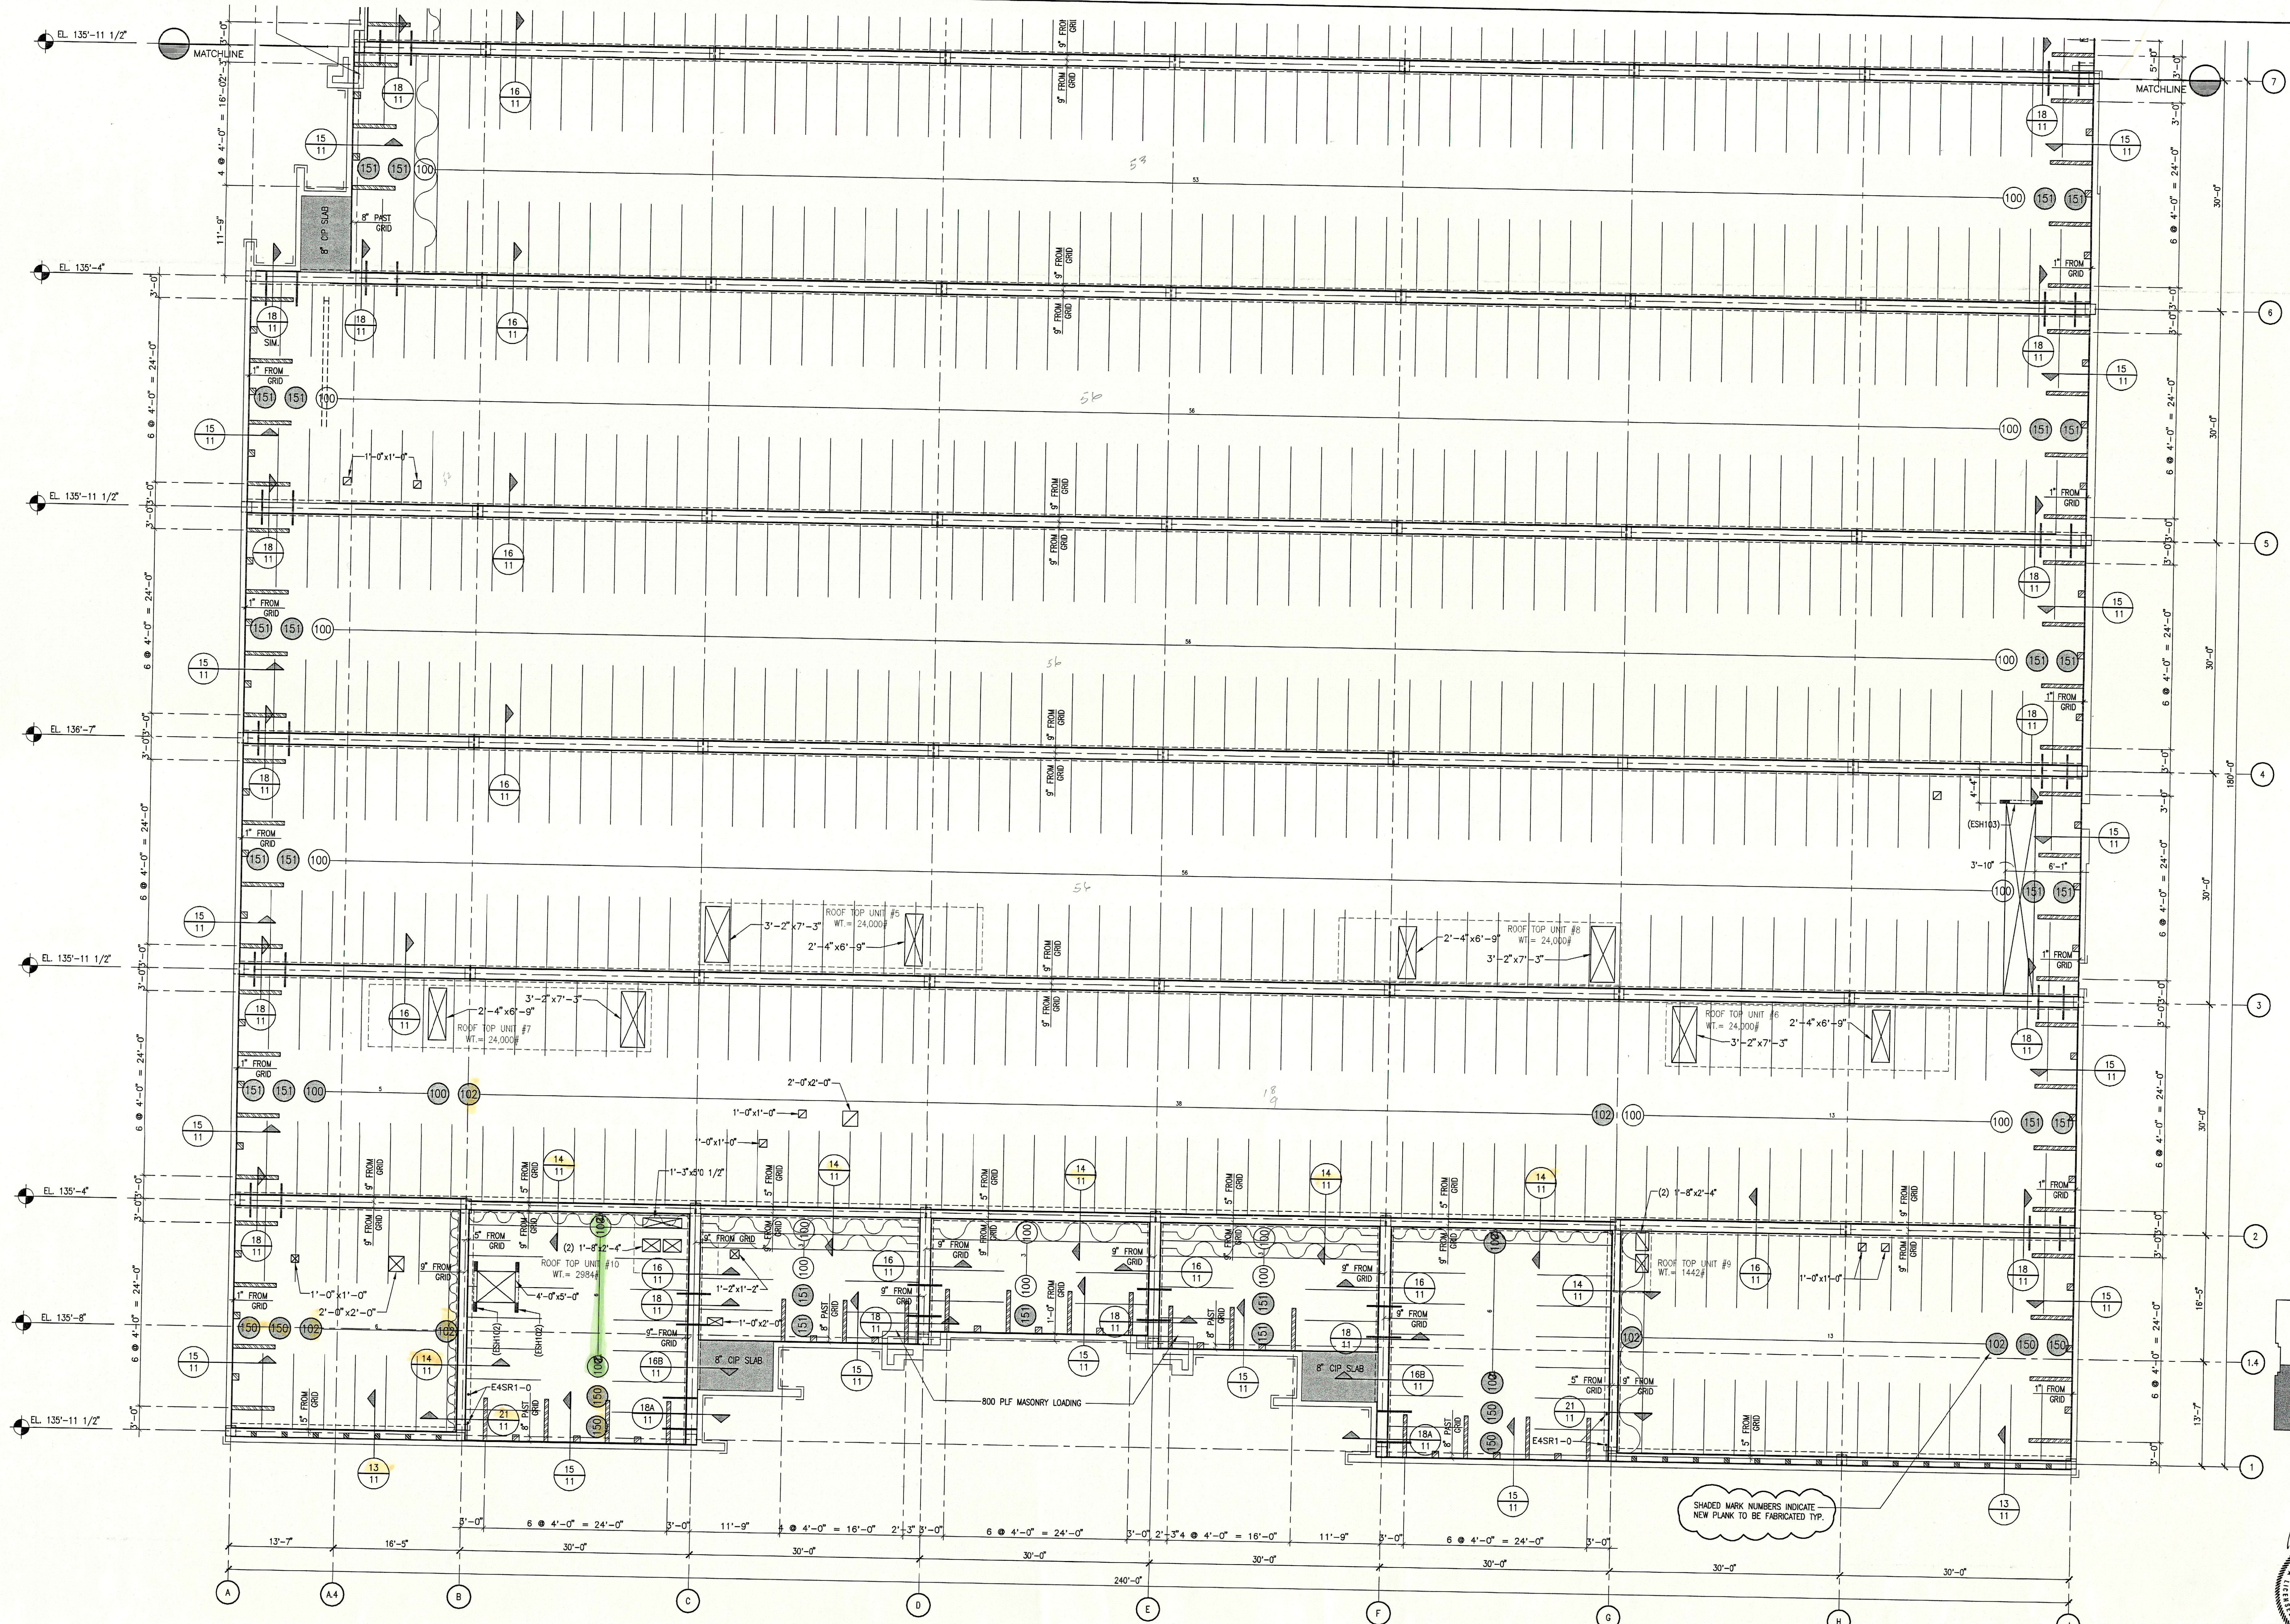


1
8
8" SPANCRETE LAYOUT - ROOF - AREA "B"
SCALE: 1/8" = 1'-0"

ALL PLANK ARE 4'-0" WIDE UNLESS SHOWN THUS ON PLANS, THIS INDICATES PLANK TO BE PARTIALED AT JOBSITE.

SHADED MARK NUMBERS INDICATE NEW PLANK TO BE FABRICATED TYP.

DISTRIBUTION LIST				CHECKED: VGH		TITLE: 8" SPANCRETE LAYOUT - ROOF - AREA "B"	
CONTR	PROD	KMS	ERECT	DATE	BY	JOB NO	SHEET
						12227	8 of 11
				JOB: HUDSON'S RIVERTOWN CROSSINGS		ARCHITECT: URS GREINER	
				ERECTOR: FOB YARD		CONTRACTOR: URS GREINER	
				OWNER: DATTON HUDSON CORP.		JOB ADDRESS: 3050 RIVERTOWN PARKWAY	
				DRAWN: JLD		DATE: 3/17/98	
				ENGR: MAD		SPANCRETE MIDWEST COMPANY • MAPLE GROVE • MINNESOTA • 612-425-5585	

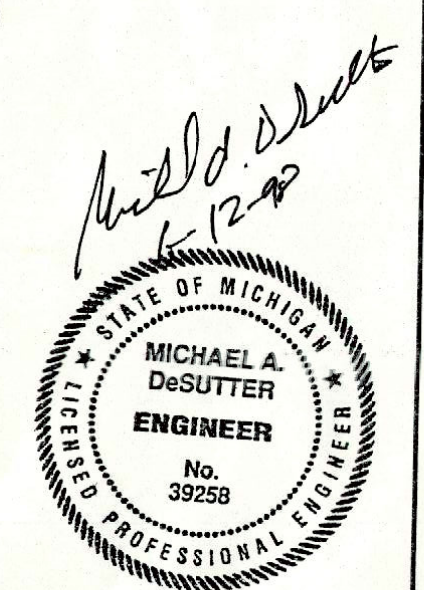

PRINTED
JUL 20 1998
SPANCRETE ENG. DESP